



ŘEZ A-A

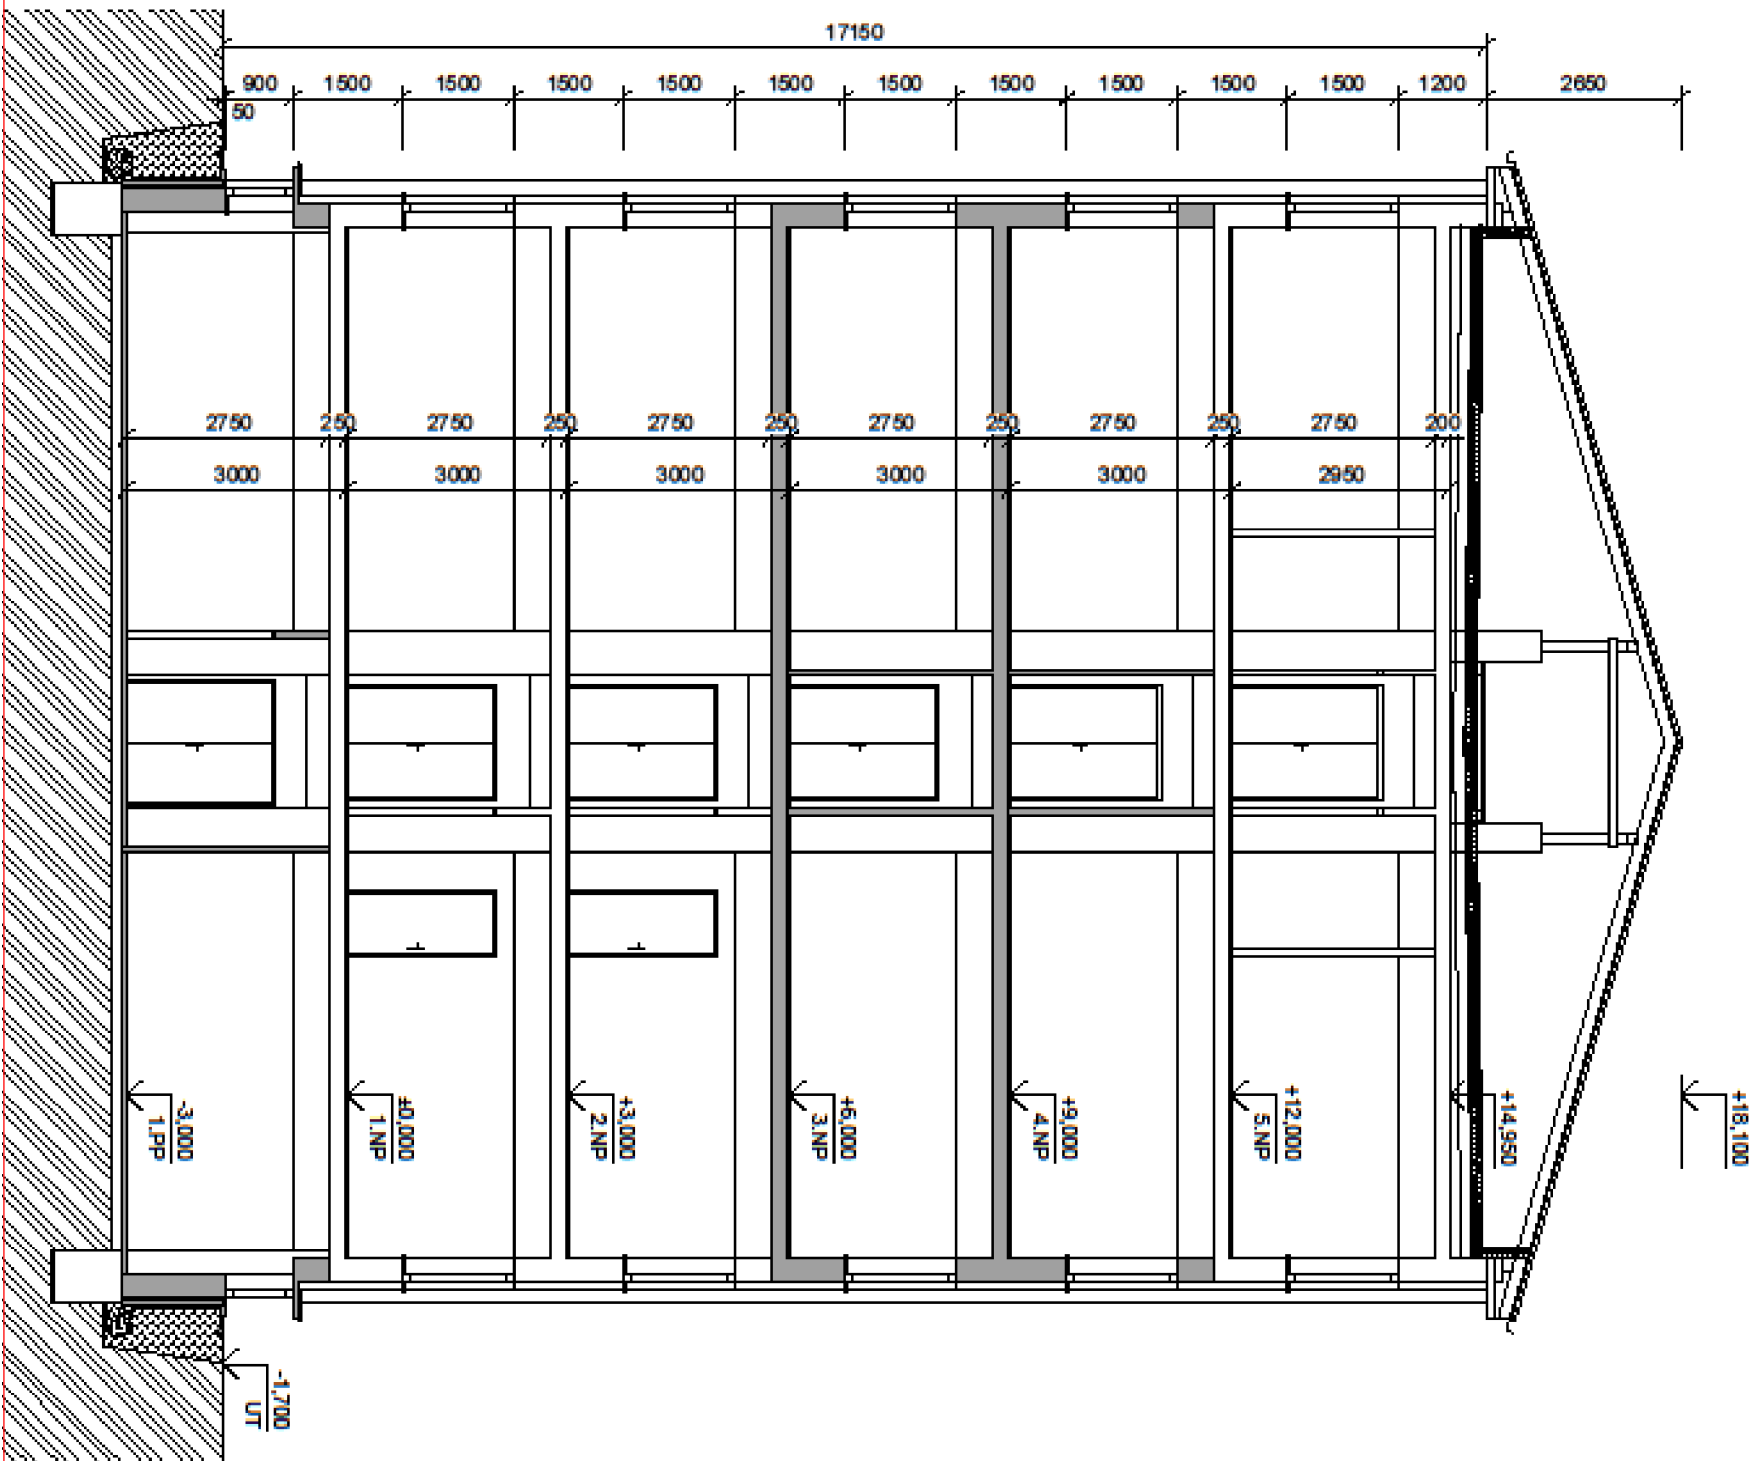

ŘEZ B-B

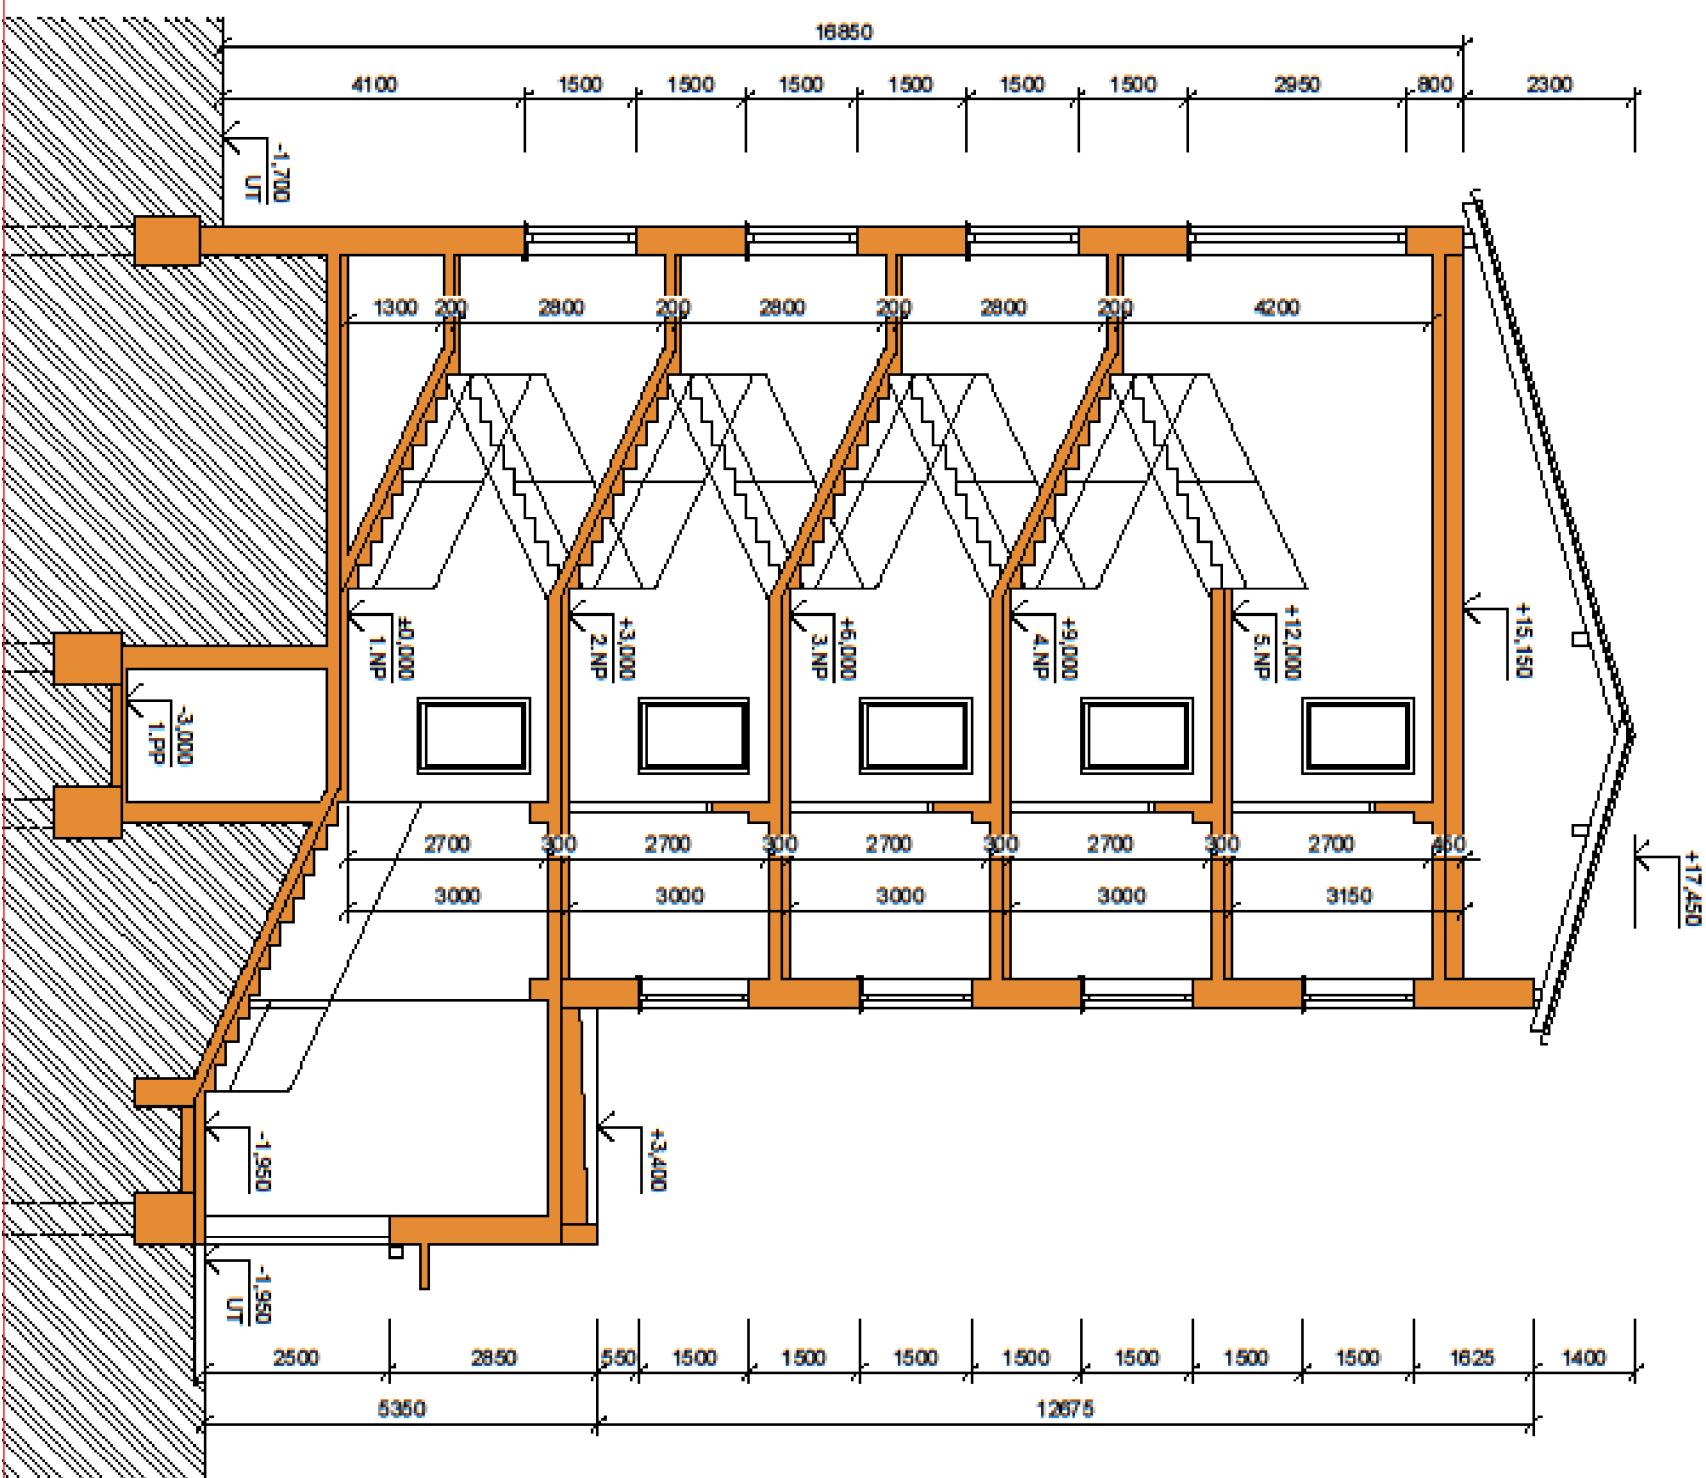

V. Č. 8